


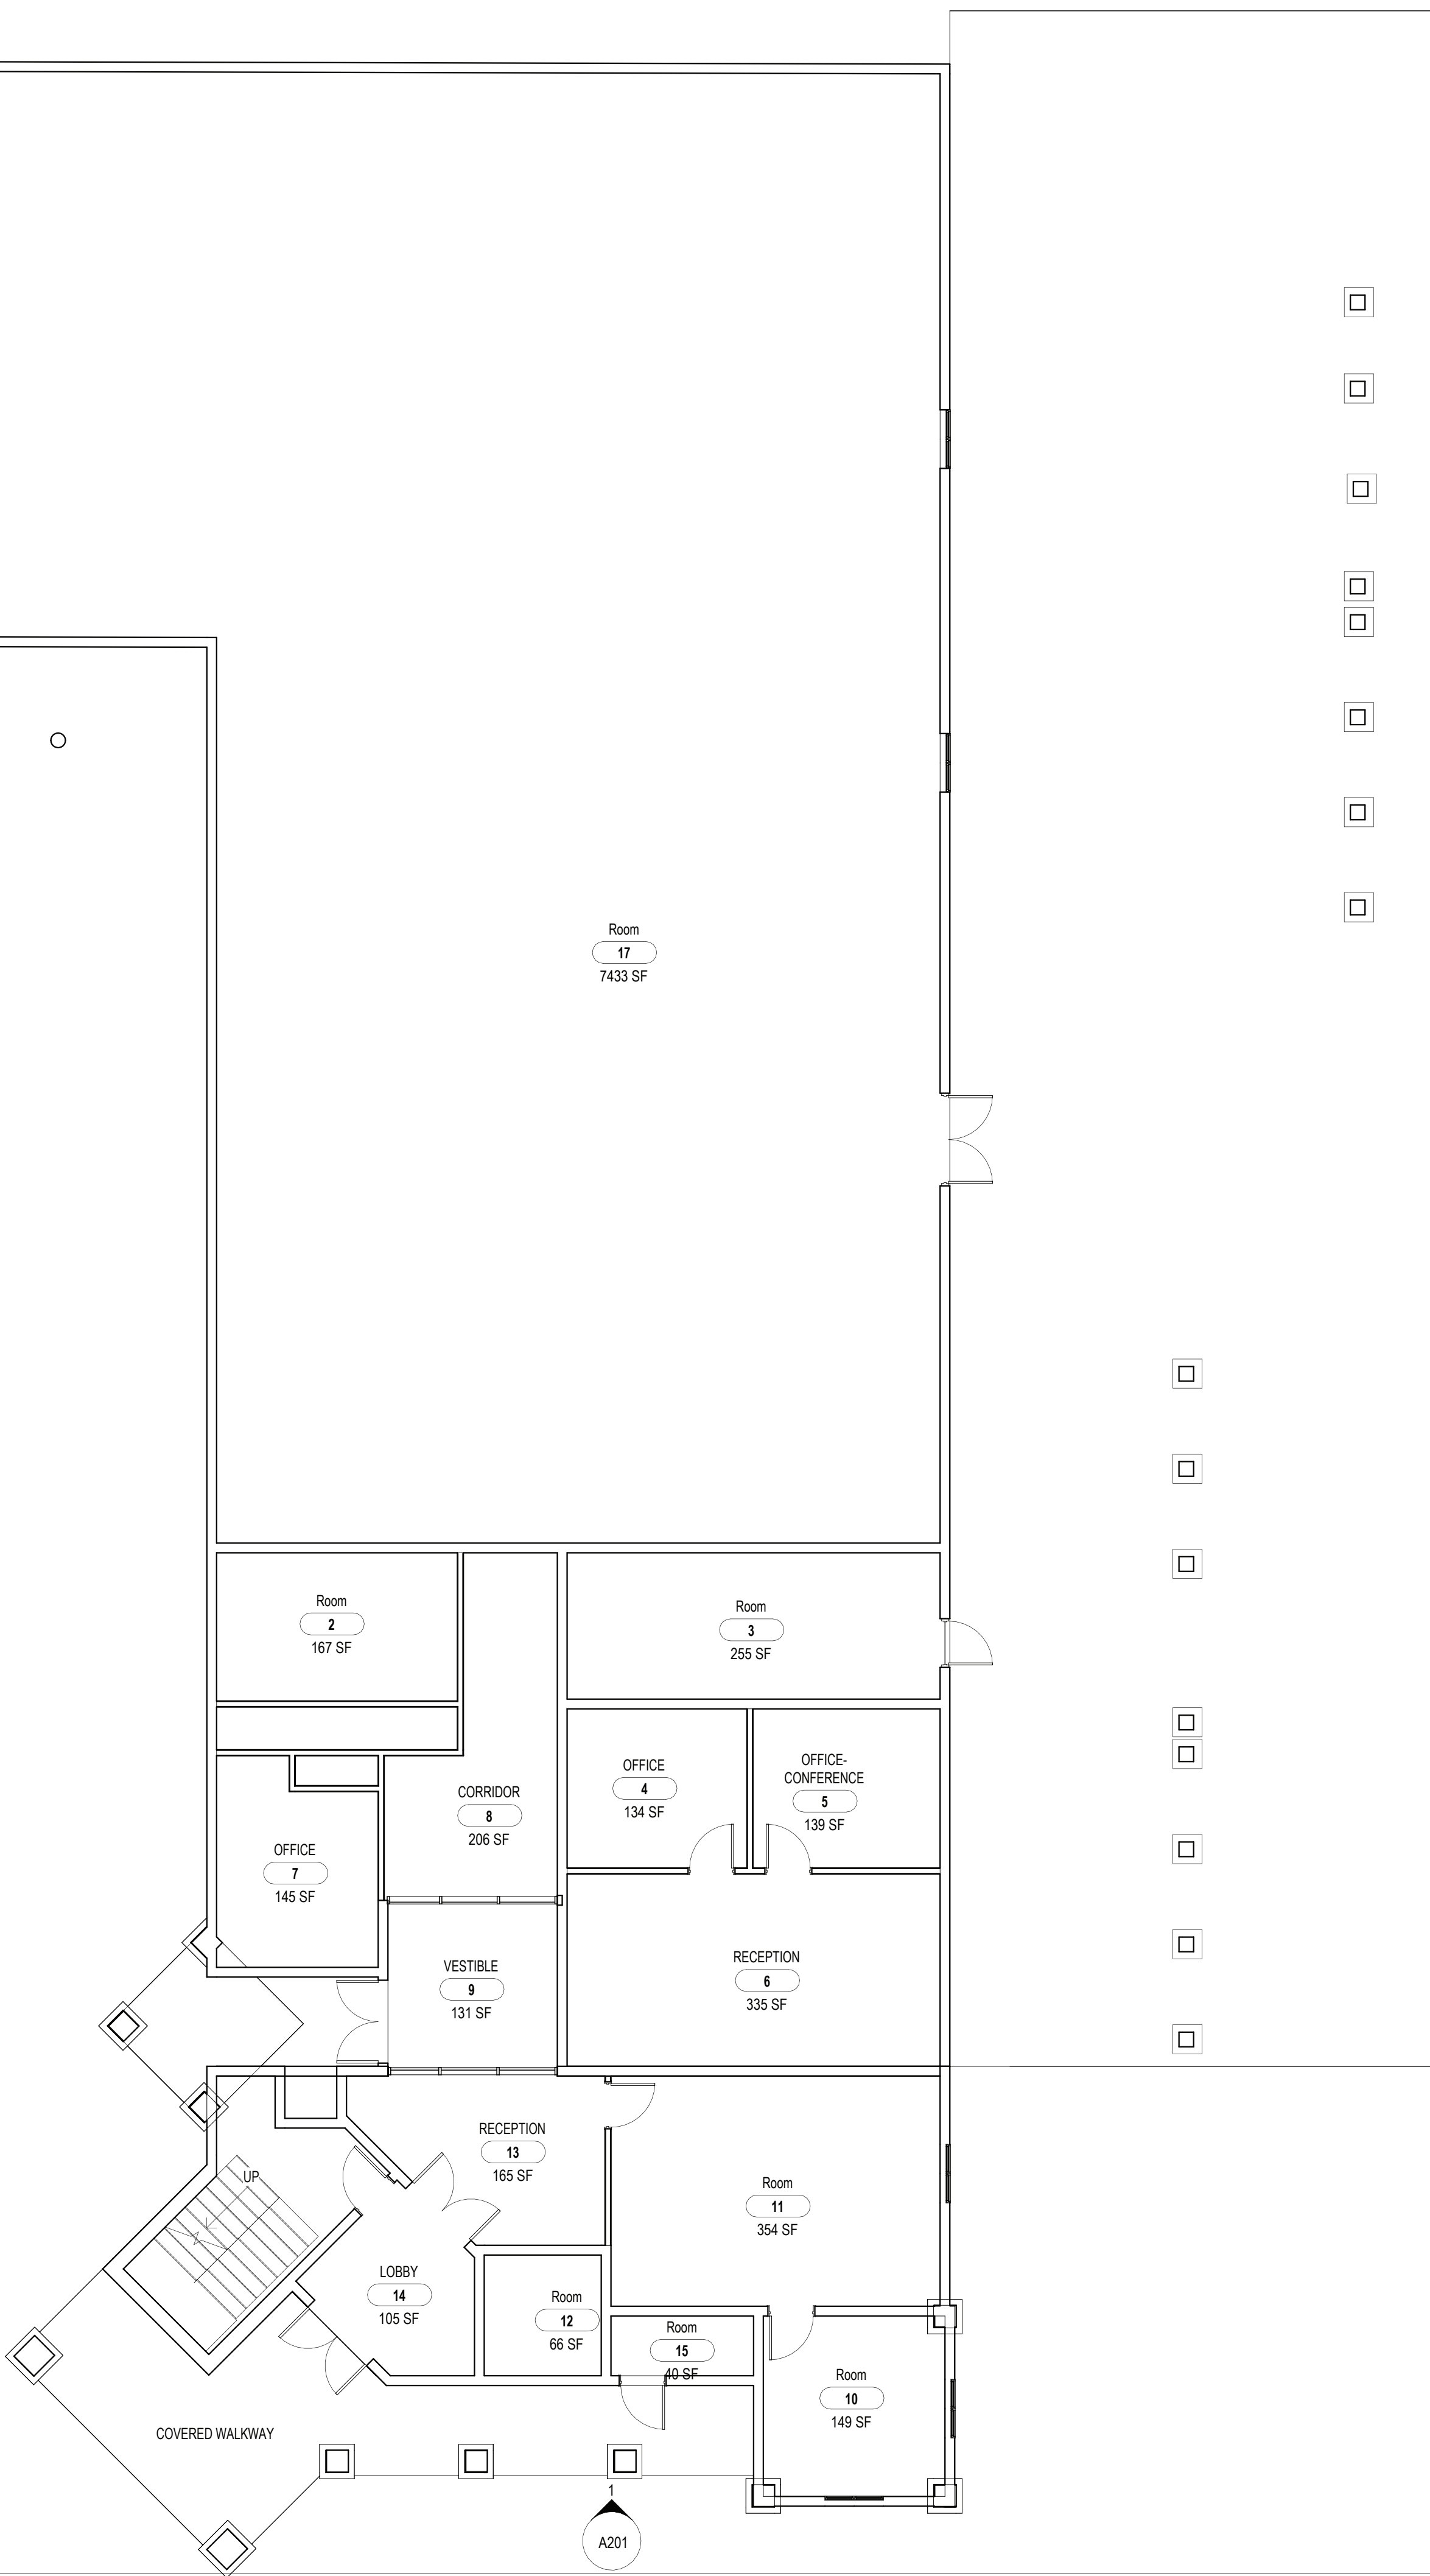


KEY COLONY CITY HALL

600 W. Ocean Drive, Key Colony Beach, Florida 33051

N/A
ARCHITECTURAL FLOOR PLAN

Sheet No.
A101
XX/XX/XX



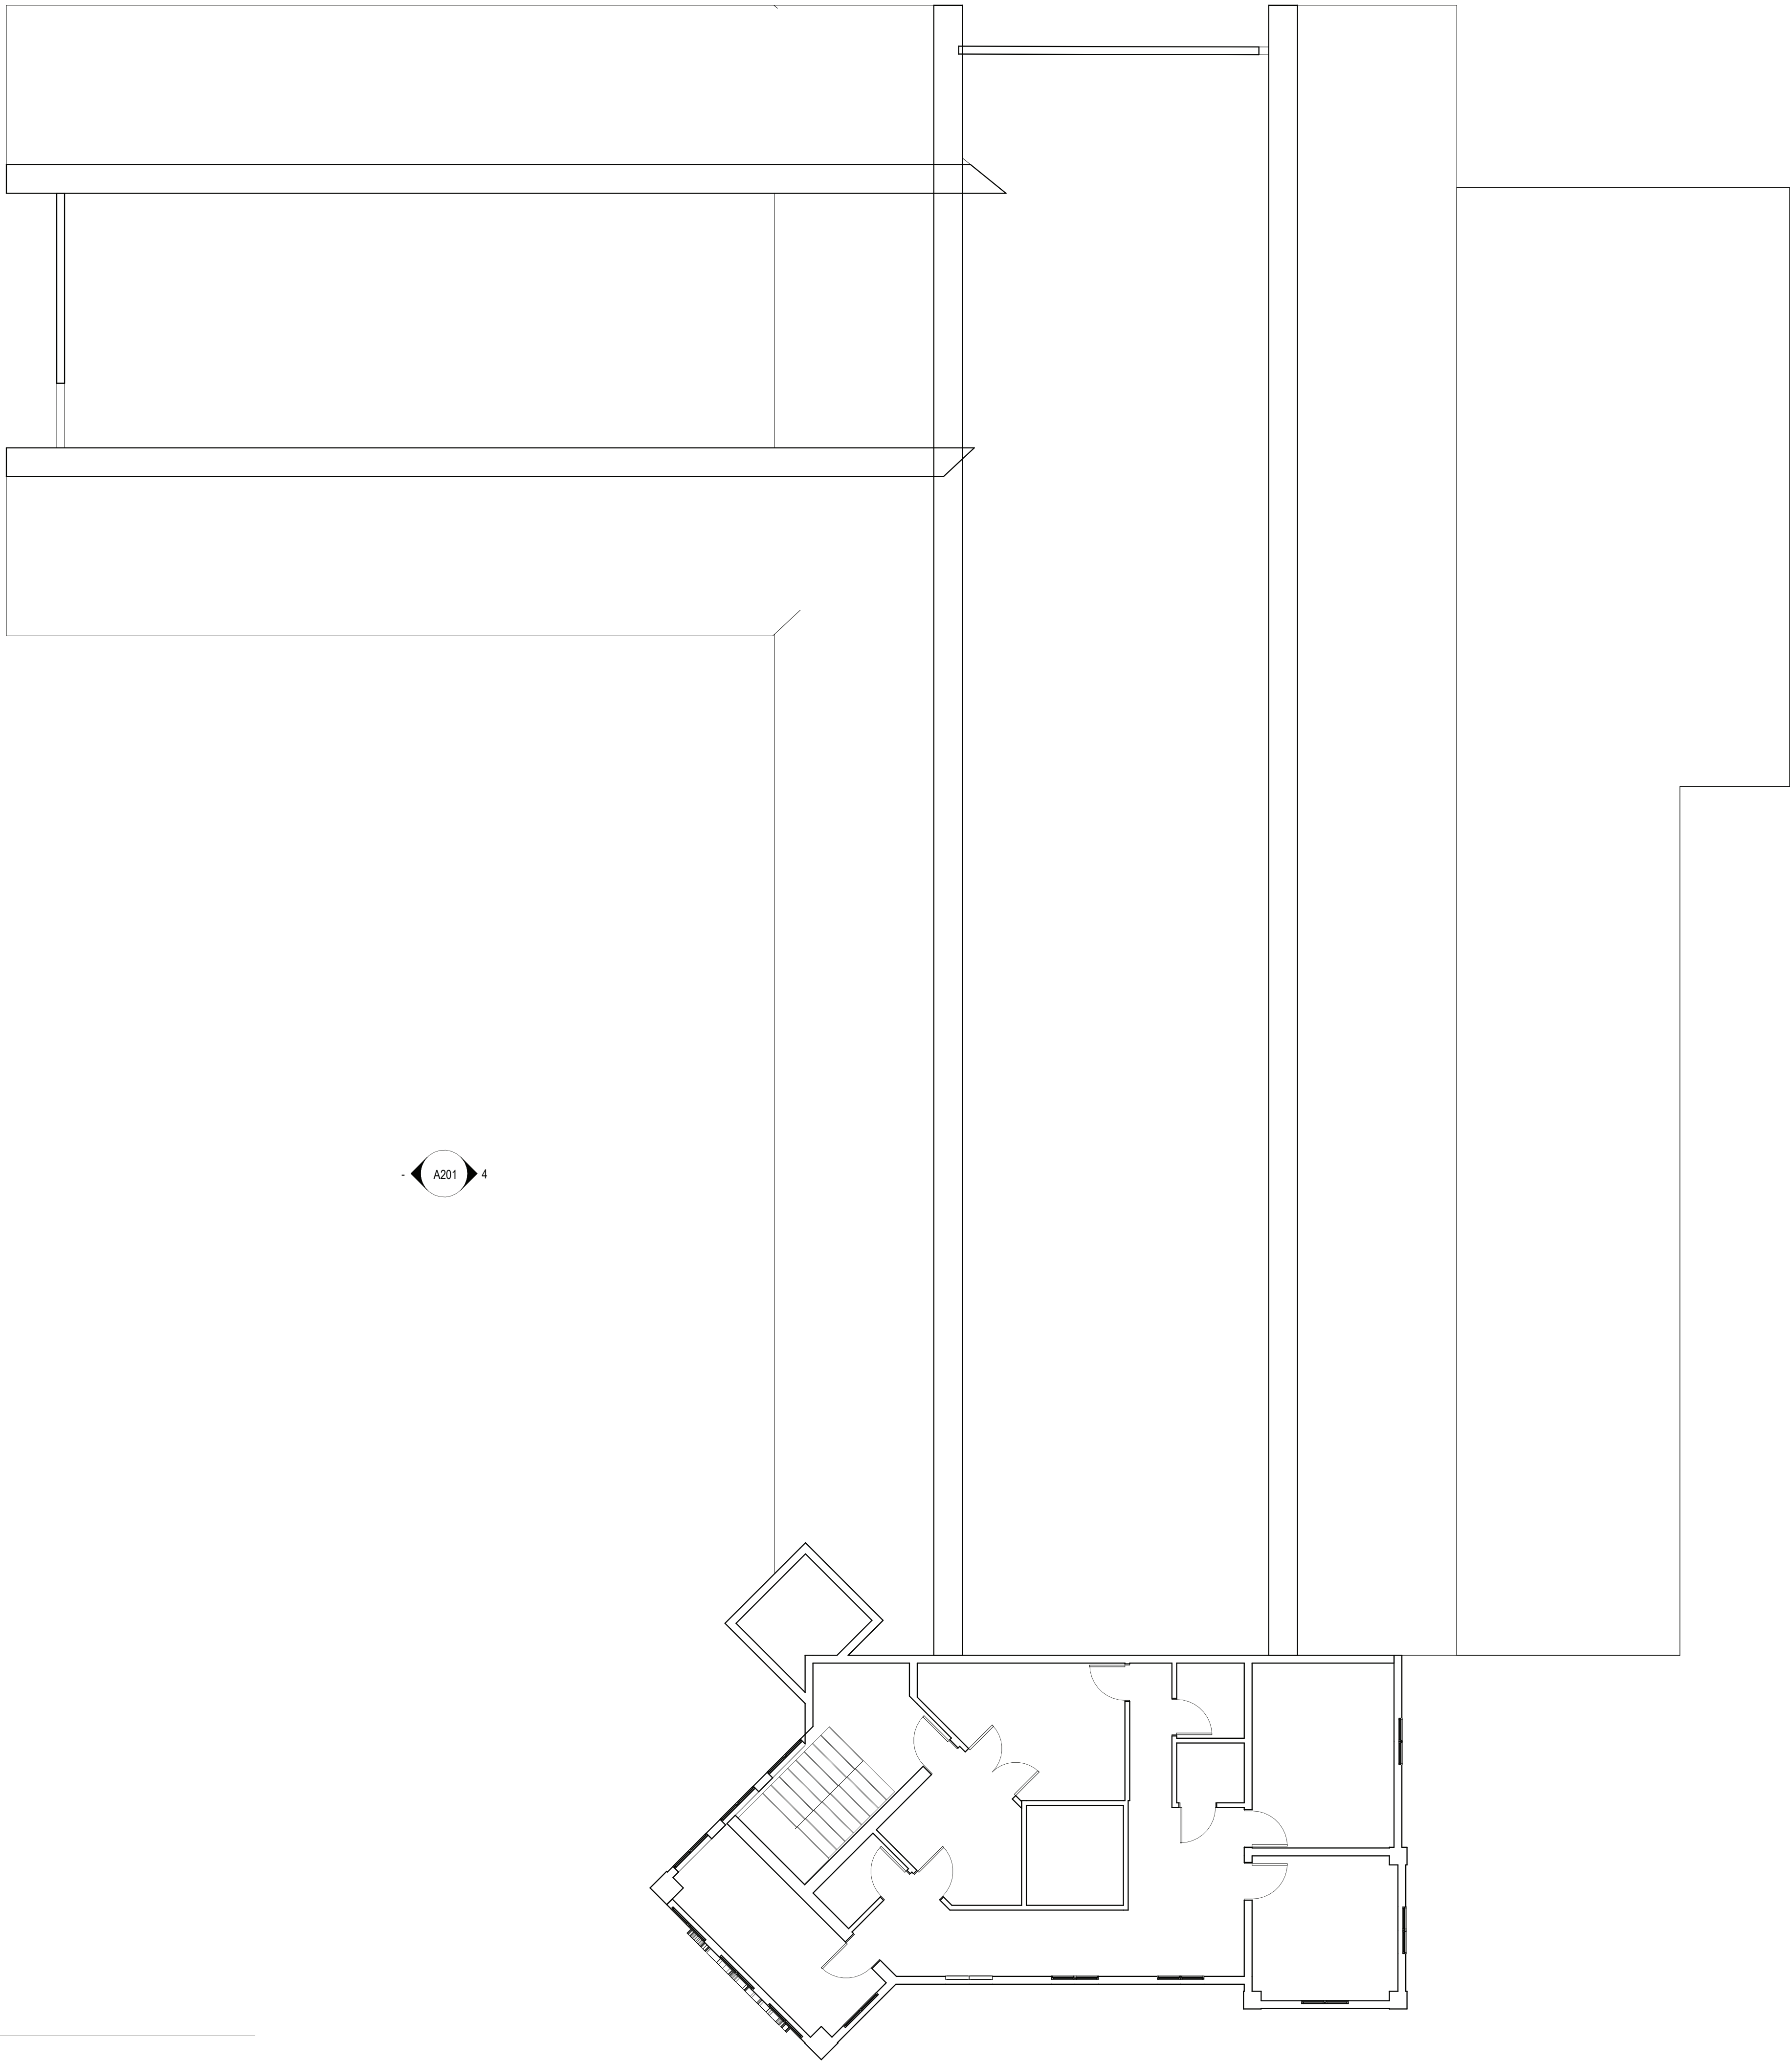

1 SECOND FLOOR
1/8" = 1'-0"



KEY COLONY CITY HALL


600 W. Ocean Drive, Key Colony Beach, Florida 33051

N/A
ARCHITECTURAL FLOOR PLAN SECOND FLOOR


Sheet No.
A102
XX/XX/XX

All reproduction & intellectual property rights reserved © CPH 2024



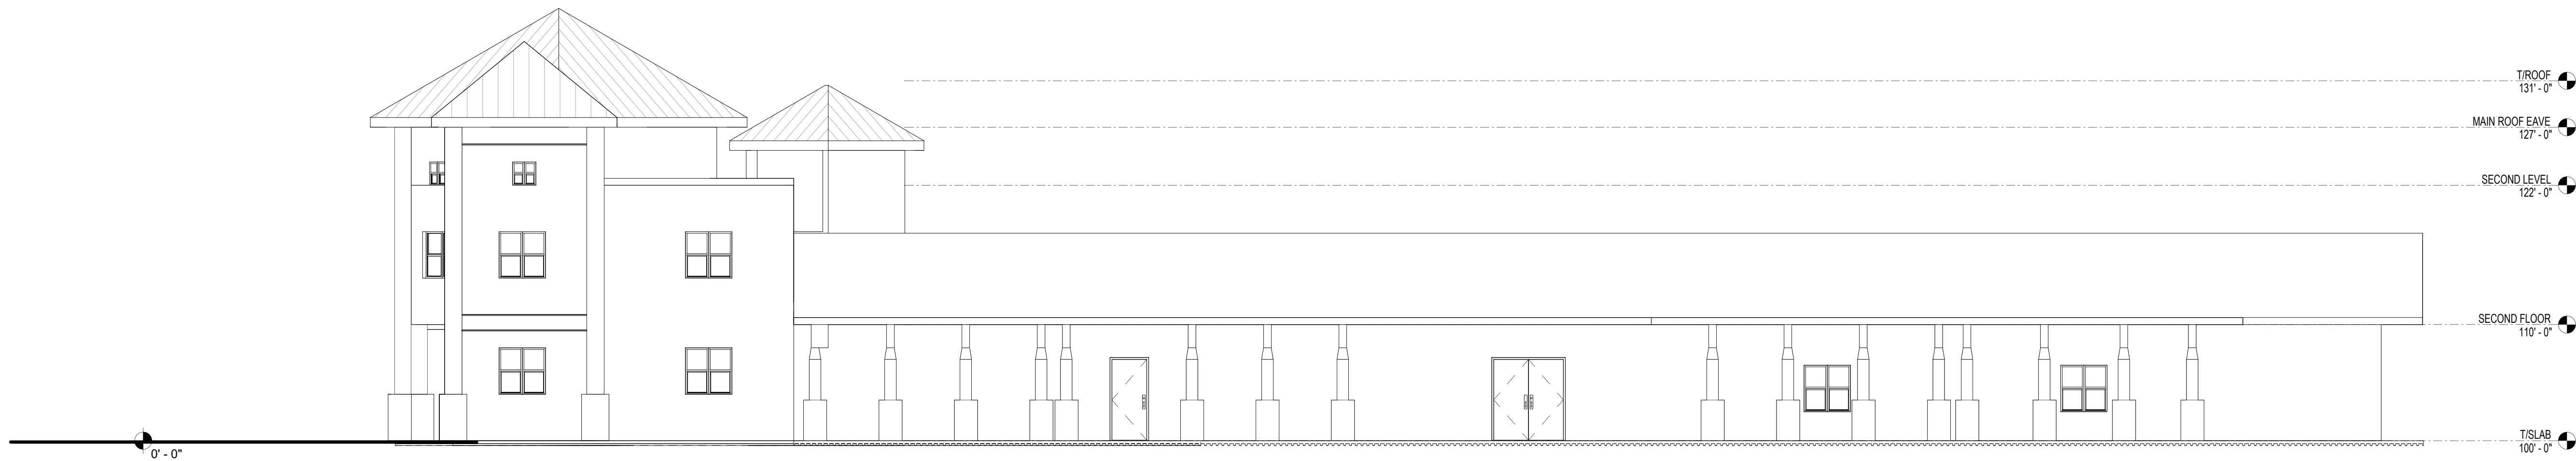


2 SIDE (EAST) ELEVATION
1/8" = 1'-0"

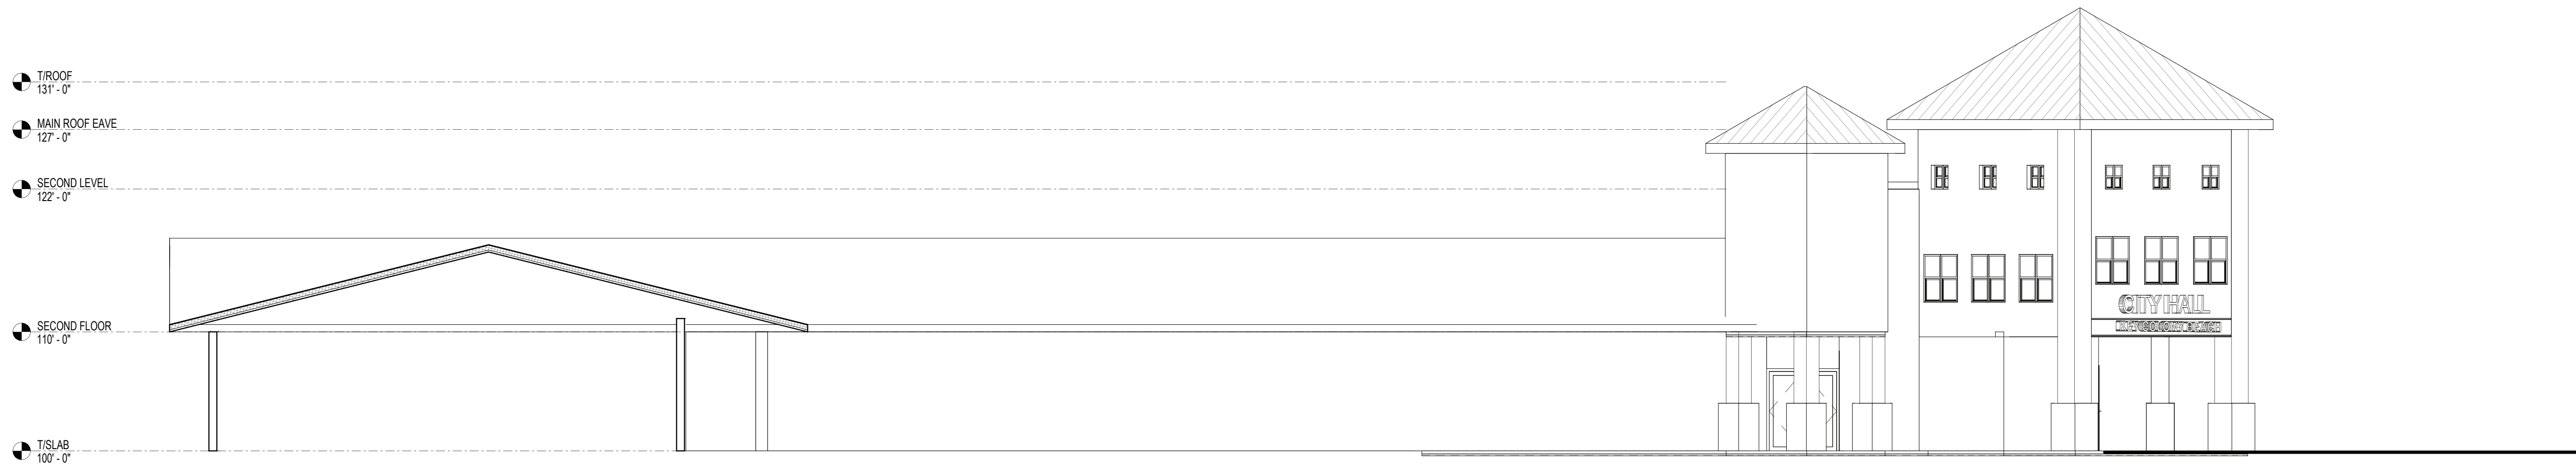

4 SIDE (WEST) ELEVATION
1/8" = 1'-0"



1 FRONT ELEVATION
1/8" = 1'-0"

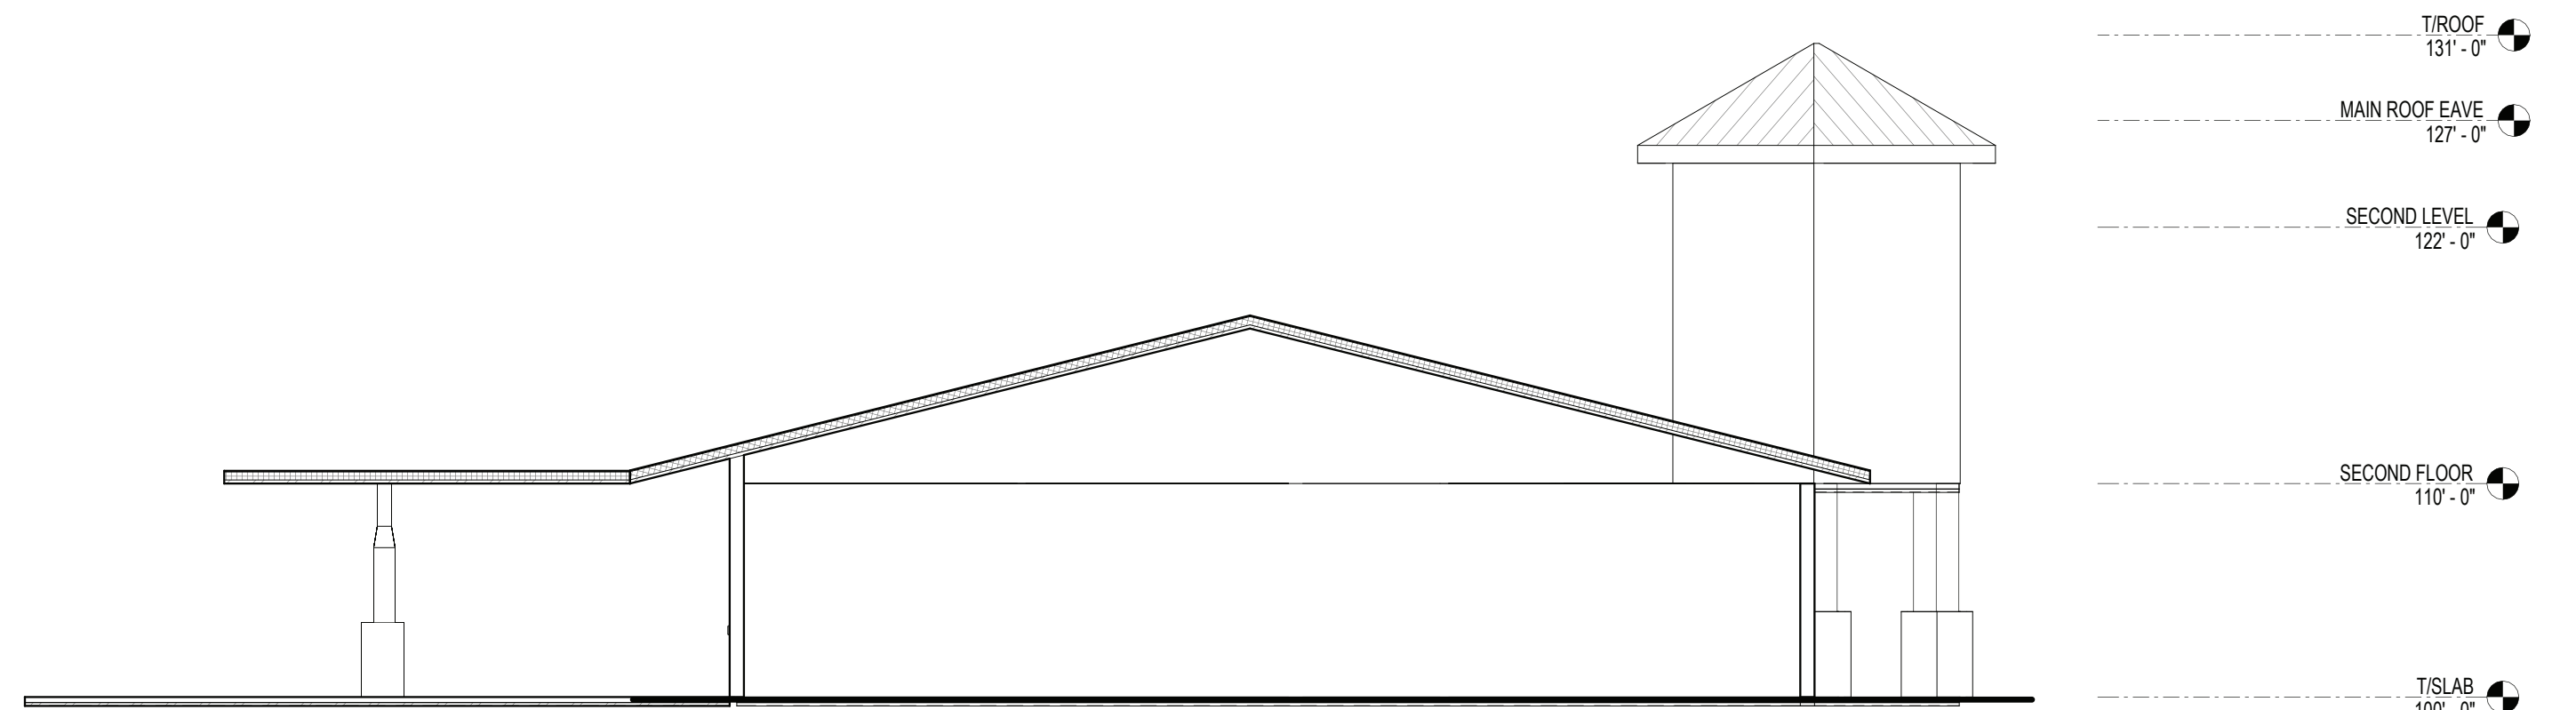

3 REAR ELEVATION
1/8" = 1'-0"

KEY COLONY CITY HALL

600 W. Ocean Drive, Key Colony Beach, Florida 33051

N/A
EXTERIOR ELEVATIONS

Sheet No.
A103
XX/XX/XX

